









LEGEND

- TYPE III BARRICADE W/SIGN (refer to page 12)
- TYPE II BARRICADE W/O SIGN (refer to page 12)
- 28"(11cm)TRAFFIC CONES W/13"(5cm) REFLECTIVE SLEEVE FOR DAY/NIGHT USE OR DELINEATORS IF DAY USE ONLY
- TRAFFIC CONE WITH CLIP ON SIGN
- PROPOSED SIGN AND POST
- EXISTING SIGN AND POST
- SIGNALIZED INTERSECTION
- FLASHING ARROW SIGN (refer to page 8)
- HIGH LEVEL WARNING DEVICE WITH SIGN
- FLAGGER


TANS TOW AWAY NO STOPPING ___ TO ___ (SHOW HOURS)

TANSAT TOW AWAY NO STOPPING ANY TIME

- WORK ZONE LIMITS
- DIRECTION OF TRAFFIC

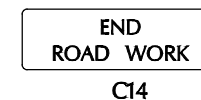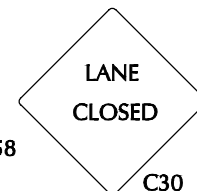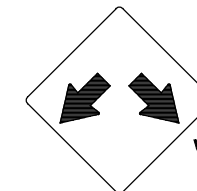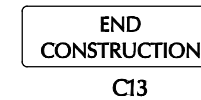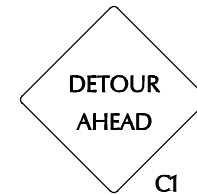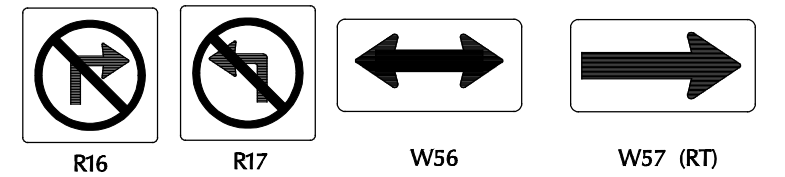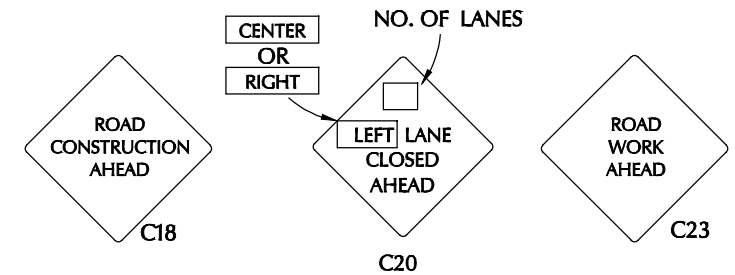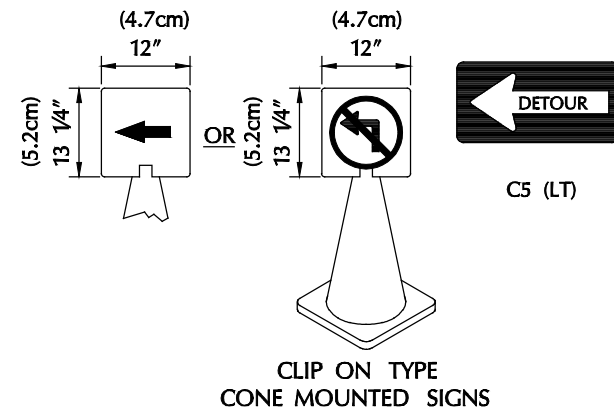


SEE TABLE A

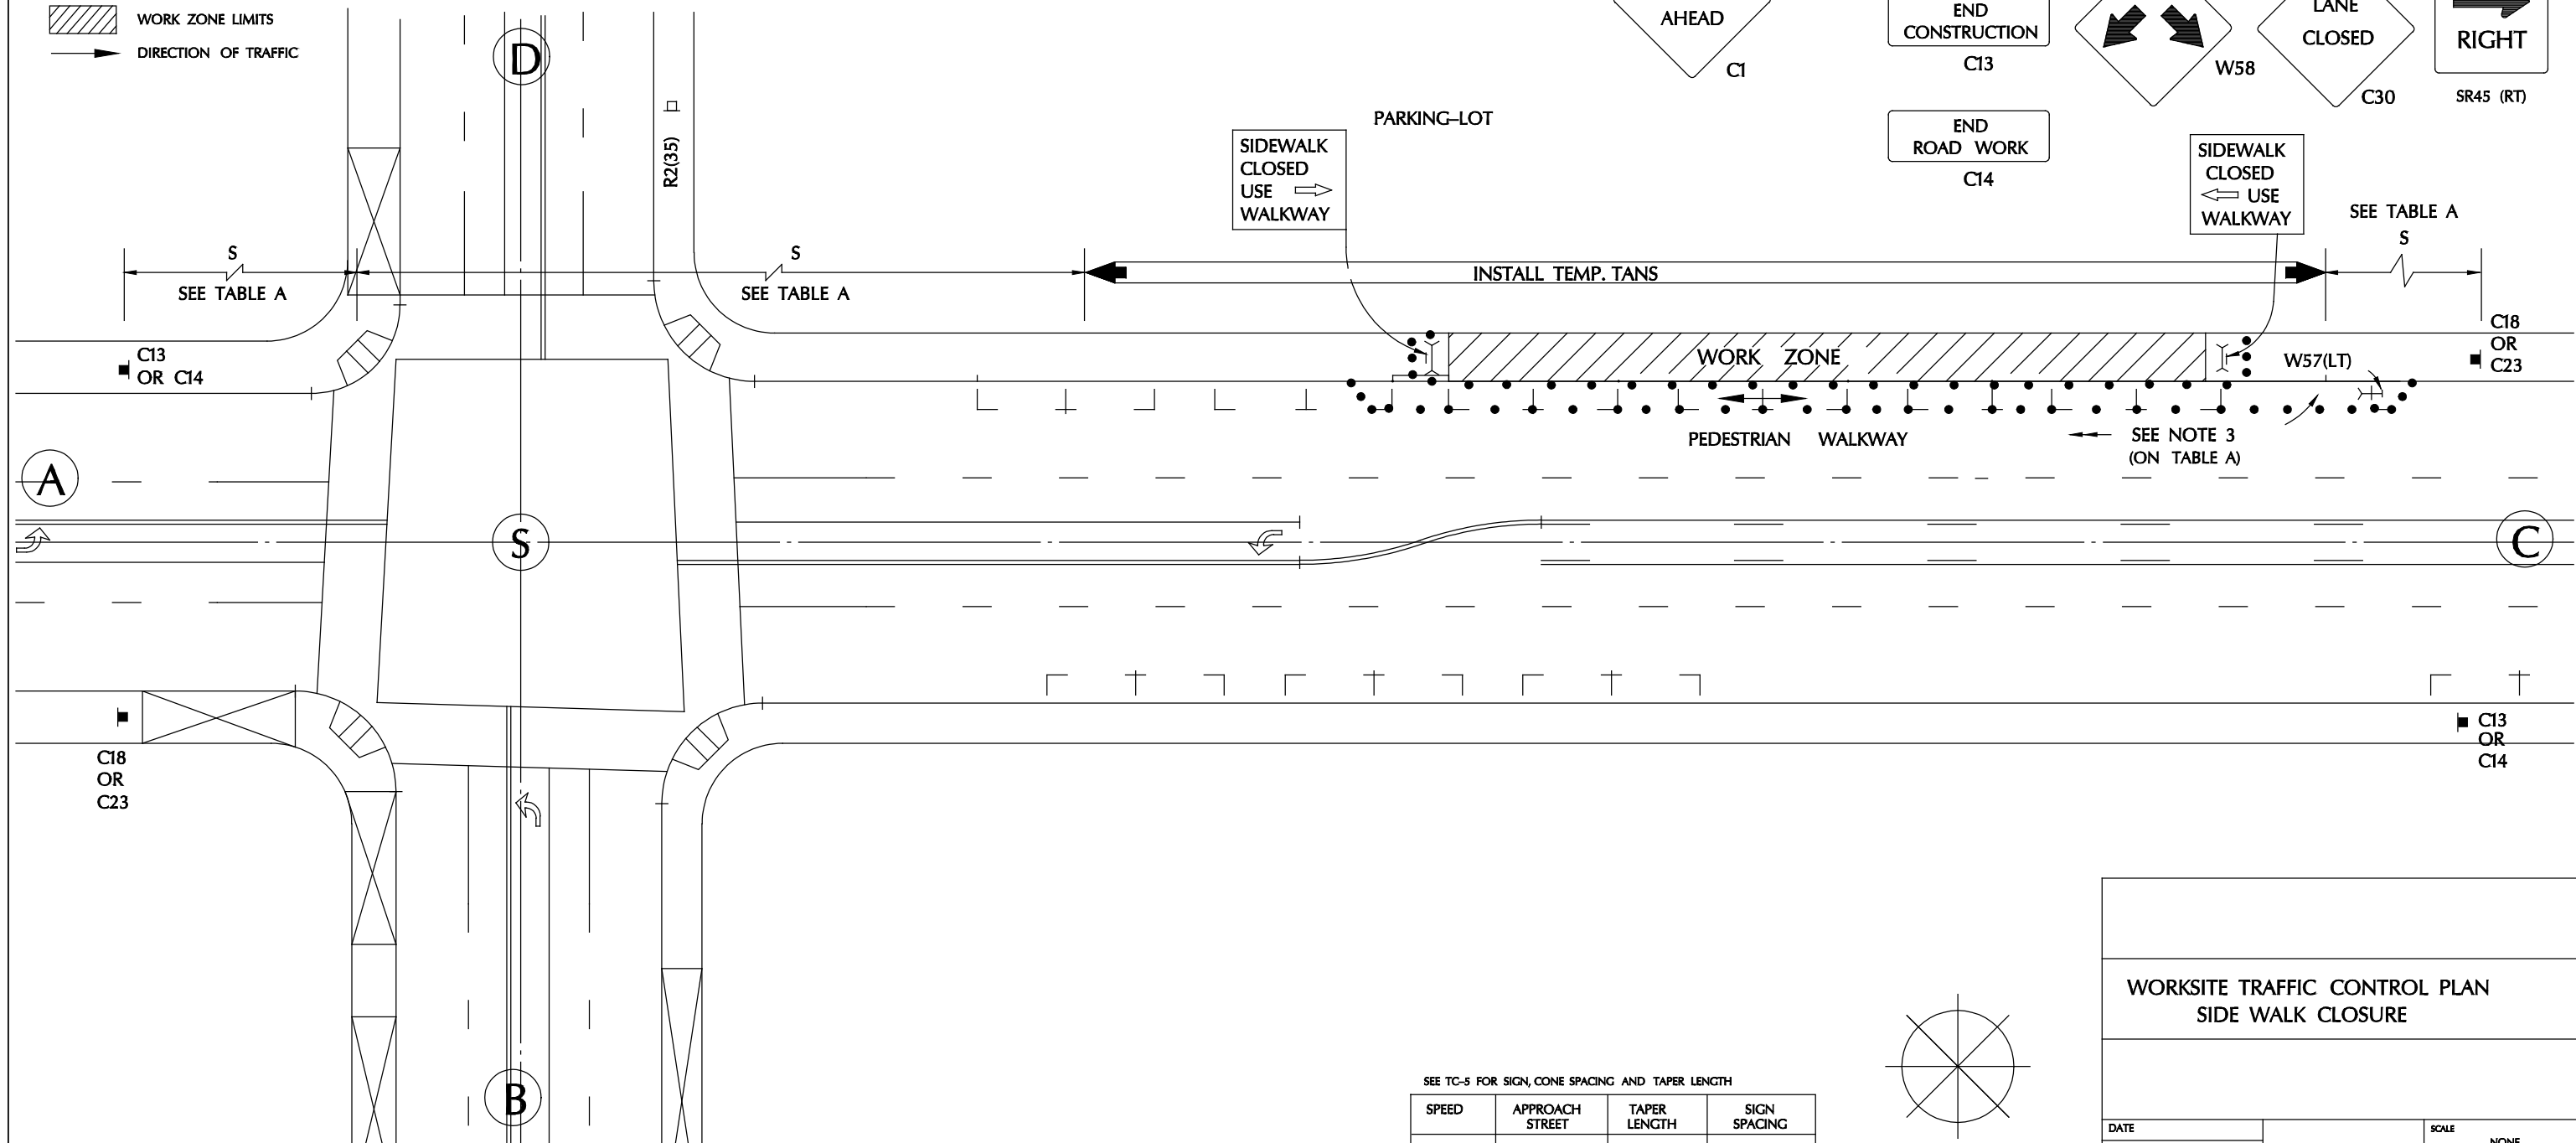

SEE TC-5 FOR SIGN, CONE SPACING AND TAPER LENGTH

SPEED	APPROACH STREET	TAPER LENGTH	SIGN SPACING

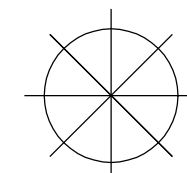

INDICATE NORTH WITH A "N" AND AN ARROW POINT

WORKSITE TRAFFIC CONTROL PLAN
SIDE WALK CLOSURE

DATE	SCALE
1/4/99 SAY	NONE
	DRAWING NO.
	28